


# MAURY STREET TYPICAL SECTION LOOKING EAST



NOT TO SCALE

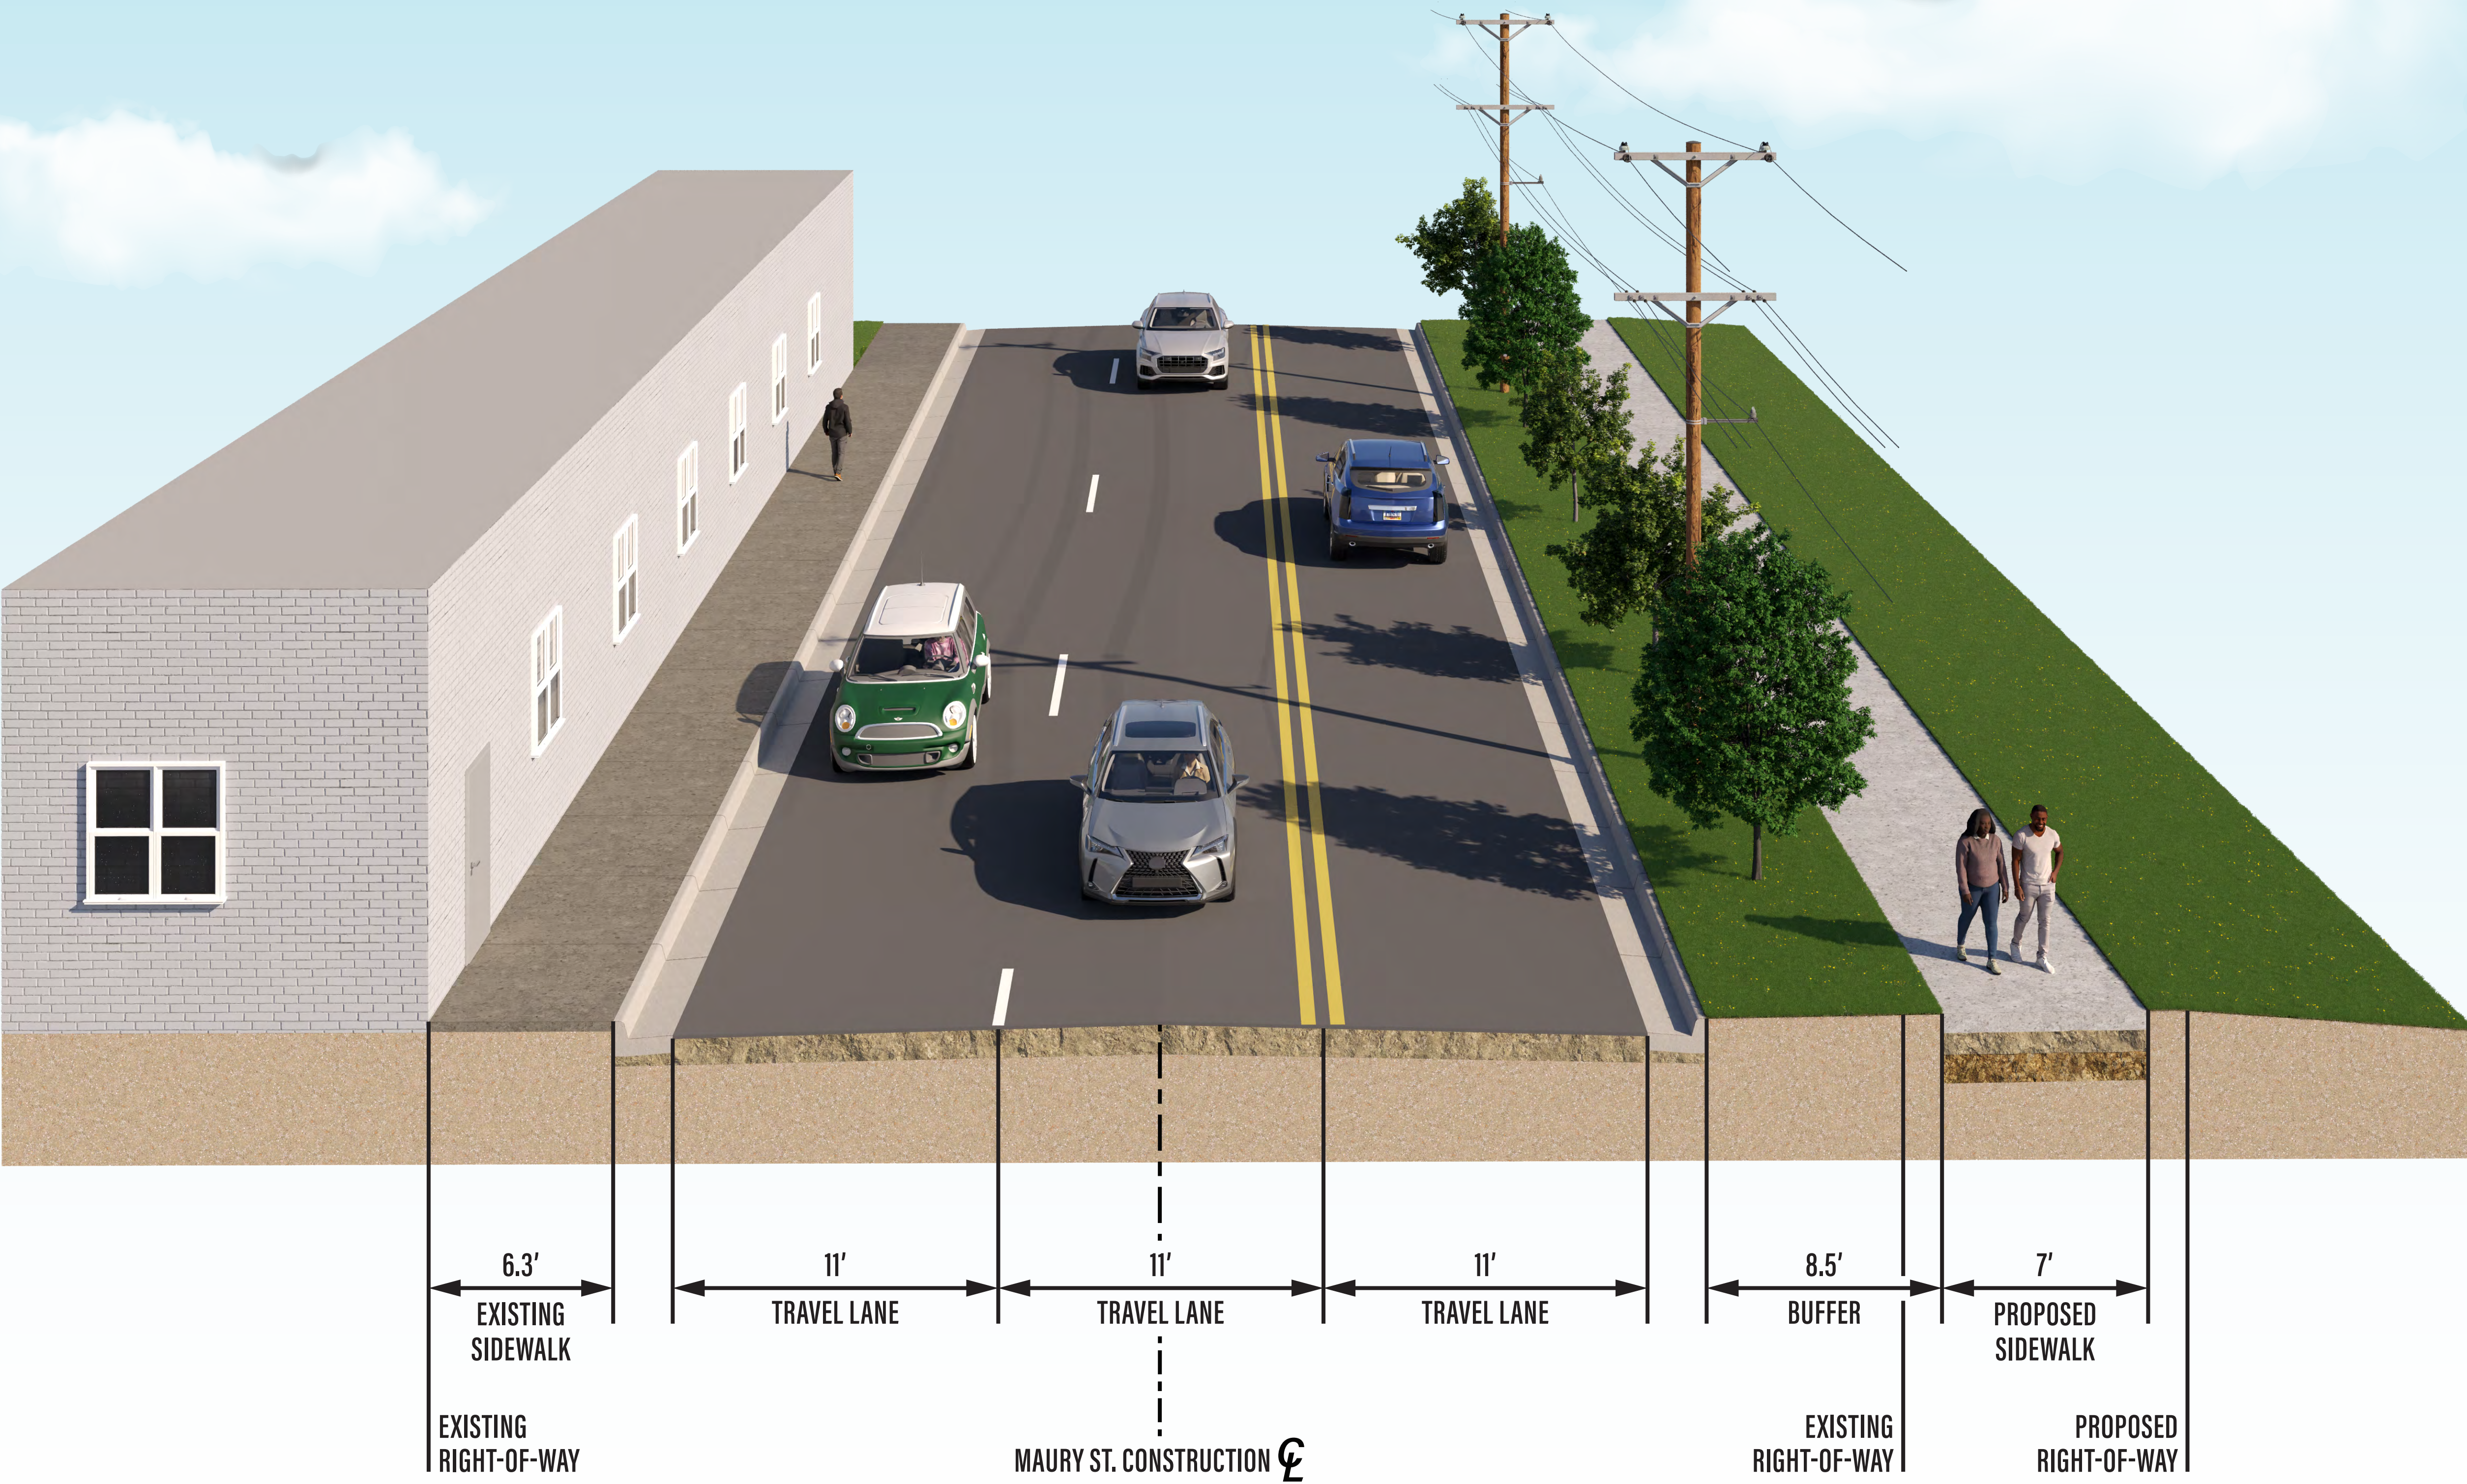

Richmond Maury Street Streetscape Project Phase II  
Design Public Hearing | August 26, 2025

**FINAL DESIGN SUBJECT TO CHANGE**  
*These plans are unfinished and unapproved and are not to be used for any type of construction or the acquisition of right-of-way.*



City of Richmond