


6TH STREET RAISED INTERSECTION TYPICAL SECTION LOOKING EAST

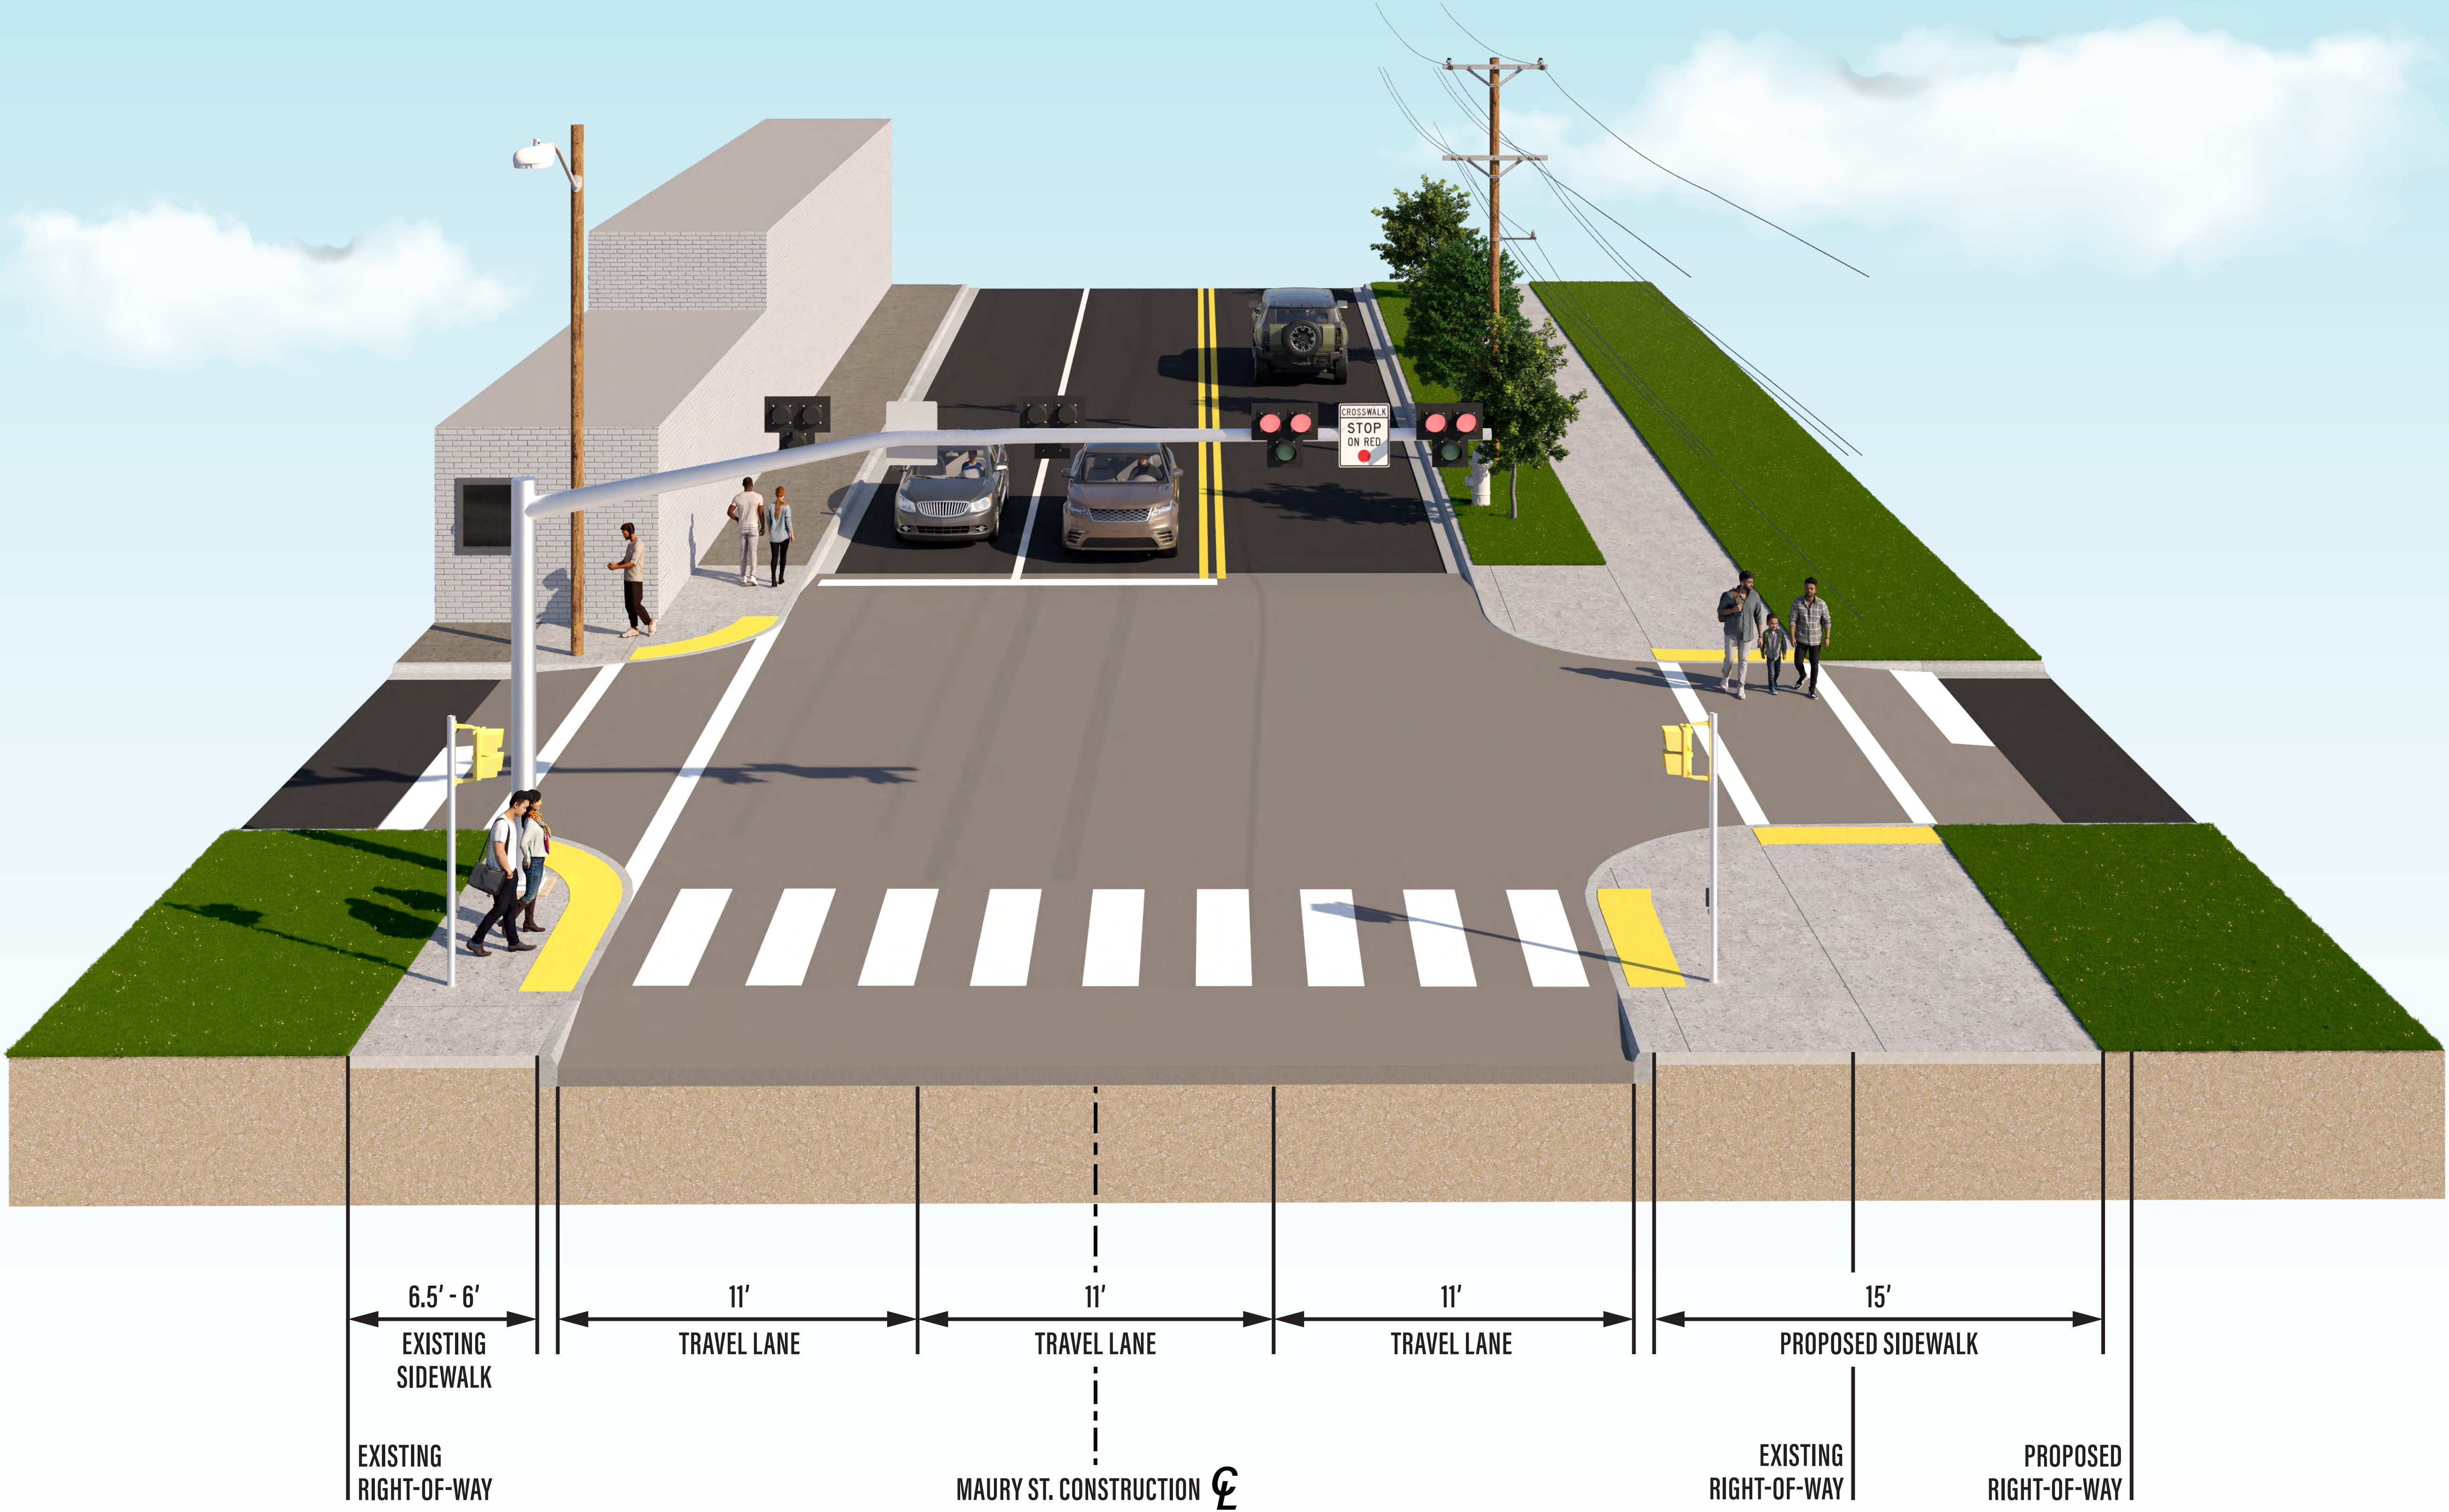

NOT TO SCALE



Richmond Maury Street Streetscape Project Phase II
Design Public Hearing | August 26, 2025

FINAL DESIGN SUBJECT TO CHANGE
These plans are unfinished and unapproved and are not to be used for any type of construction or the acquisition of right-of-way.



City of Richmond